

*Plattegrond / Plan*

*Prima Systeem MW*


Omschrijving / Description:  
 240x720cm 28mm  
 Onderdeel / Component:  
 Bouwtekening / Construction drawing  
 Dealer:  
 Ref.:

Ordernr.:  
 PR58  
 Schaal / Scale:  
 1:50  
 BLAD NR.:  
 BT


**LUGARDE®**

©LUGARDE® Laren Holland  
 www.lugarde.com  
 sale@lugarde.nl

*Simply the best*

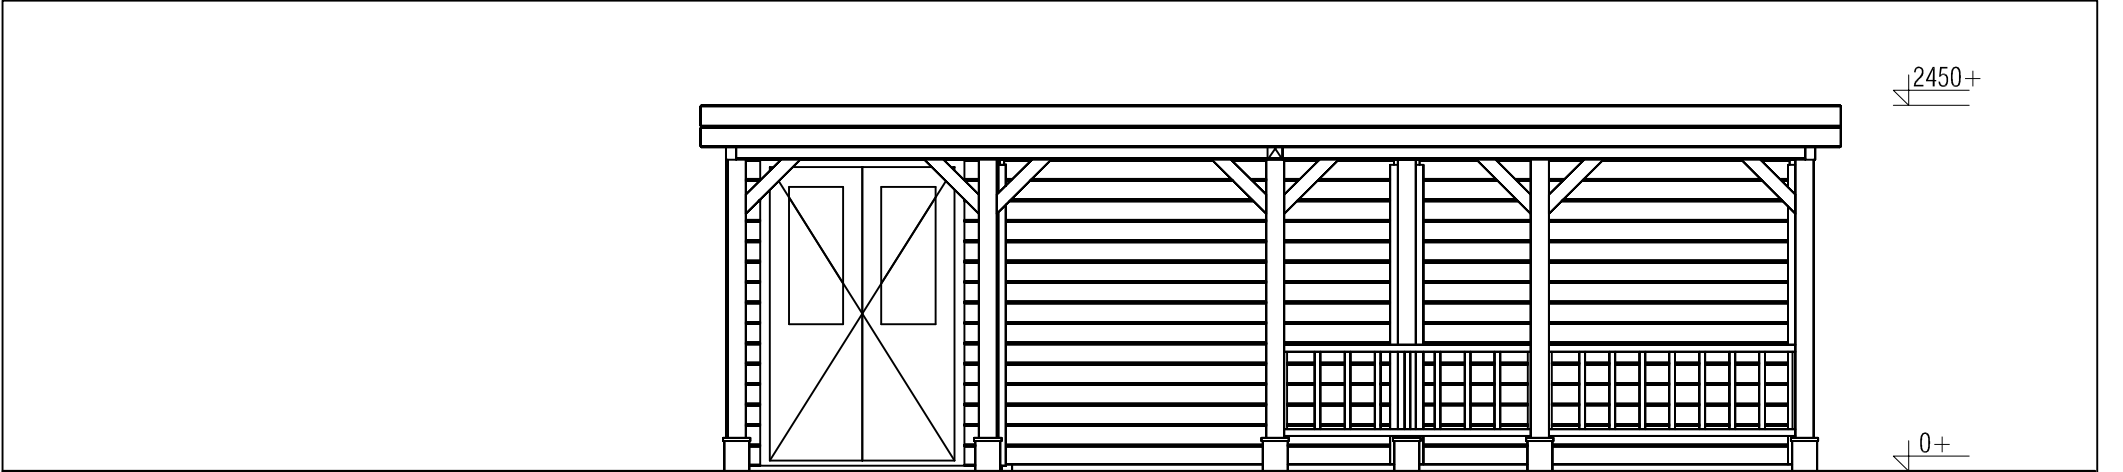


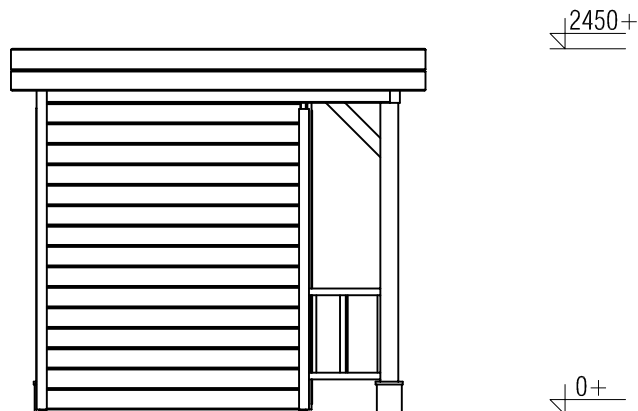
*Voorraanzicht / Front view / Vorderansicht*

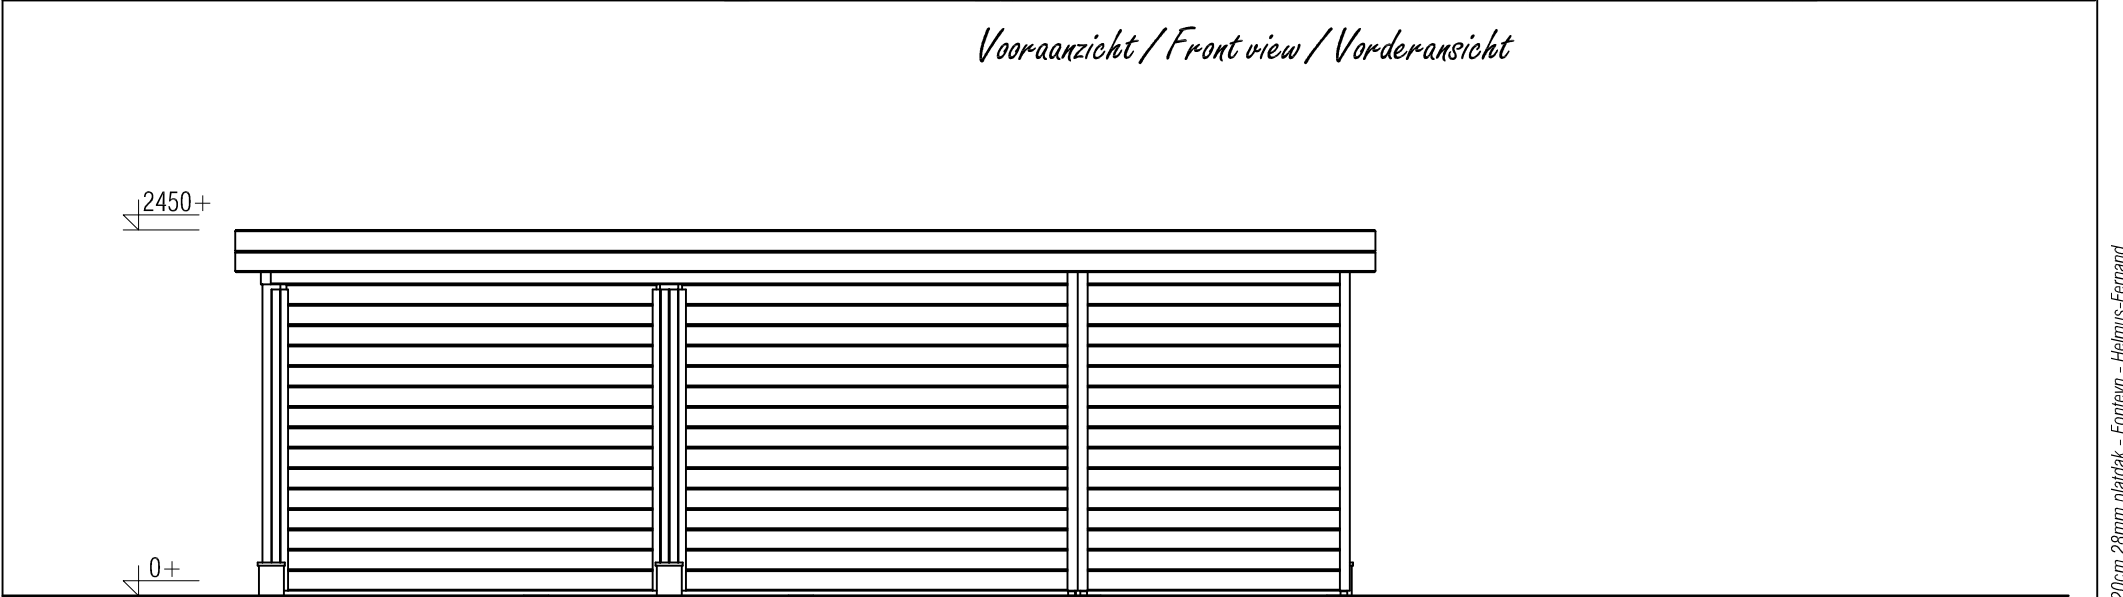


*Achteraanzicht / Rear view / Hinterseite*

*Prima System MW*


Omschrijving / Description: 240x720cm 28mm	Ordernr.: PR58	 <p>©LUGARDE® Laren Holland www.lugarde.com sale@lugarde.nl</p>
Onderdeel / Component: Bouwtekening / Construction drawing	Schaal / Scale: 1:50	
Dealer:	BLAD NR.: BT	<p><i>Simply the best</i></p>
Ref.:		




*(L) Zijaanzicht / Side view / Seiten ansicht*

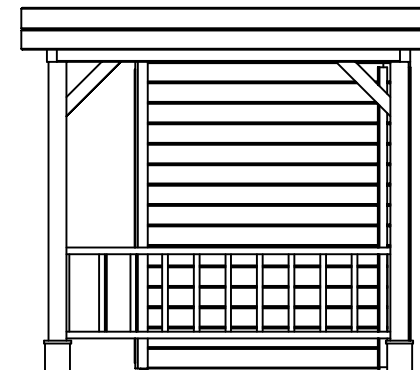

*(R) Zijaanzicht / Side view / Seiten ansicht*

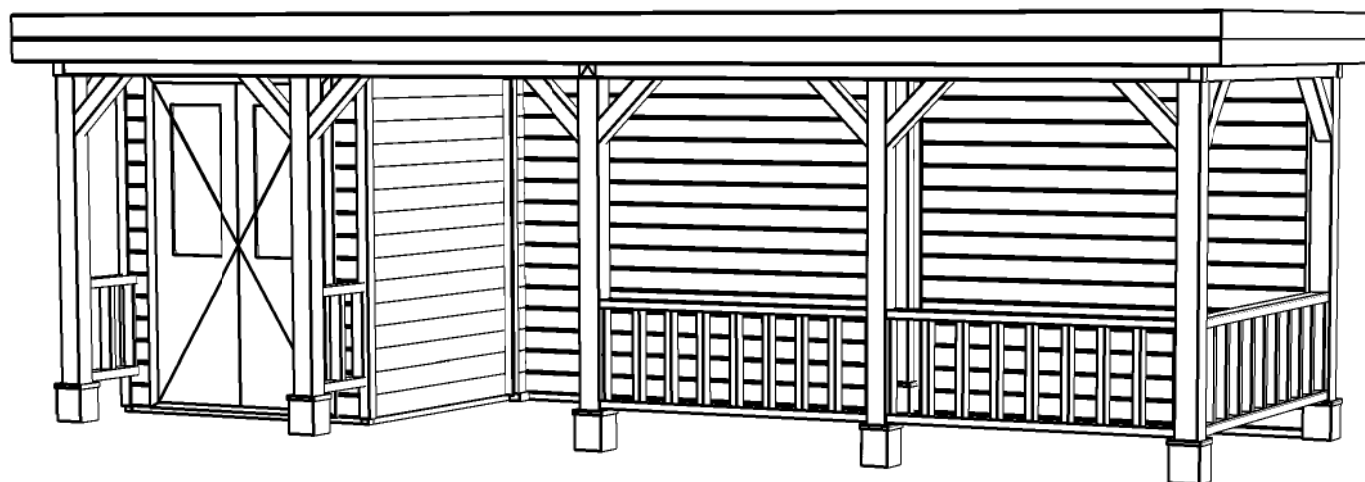

### *Prima System MW*

Omschrijving / Description: 240x720cm 28mm	Ordernr.: PR58	 <p>©LUGARDE® Laren Holland www.lugarde.com sale@lugarde.nl</p>
Onderdeel / Component: Bouwtekening / Construction drawing	Schaal / Scale: 1:50	
Dealer:	BLAD NR.: BT	<p><i>Simply the best</i></p>
Ref.:		